


MATERIAL:

- 1) STONE DISC: OP. SOCKET - DUCTILE IRON TO ASTM A536 GR. 65-45-12 OR GRAY IRON ASTM A48, GR. 30B
- 2) 1" SQUARE STEEL - STRUCTURAL STEEL TO CSA G40.21

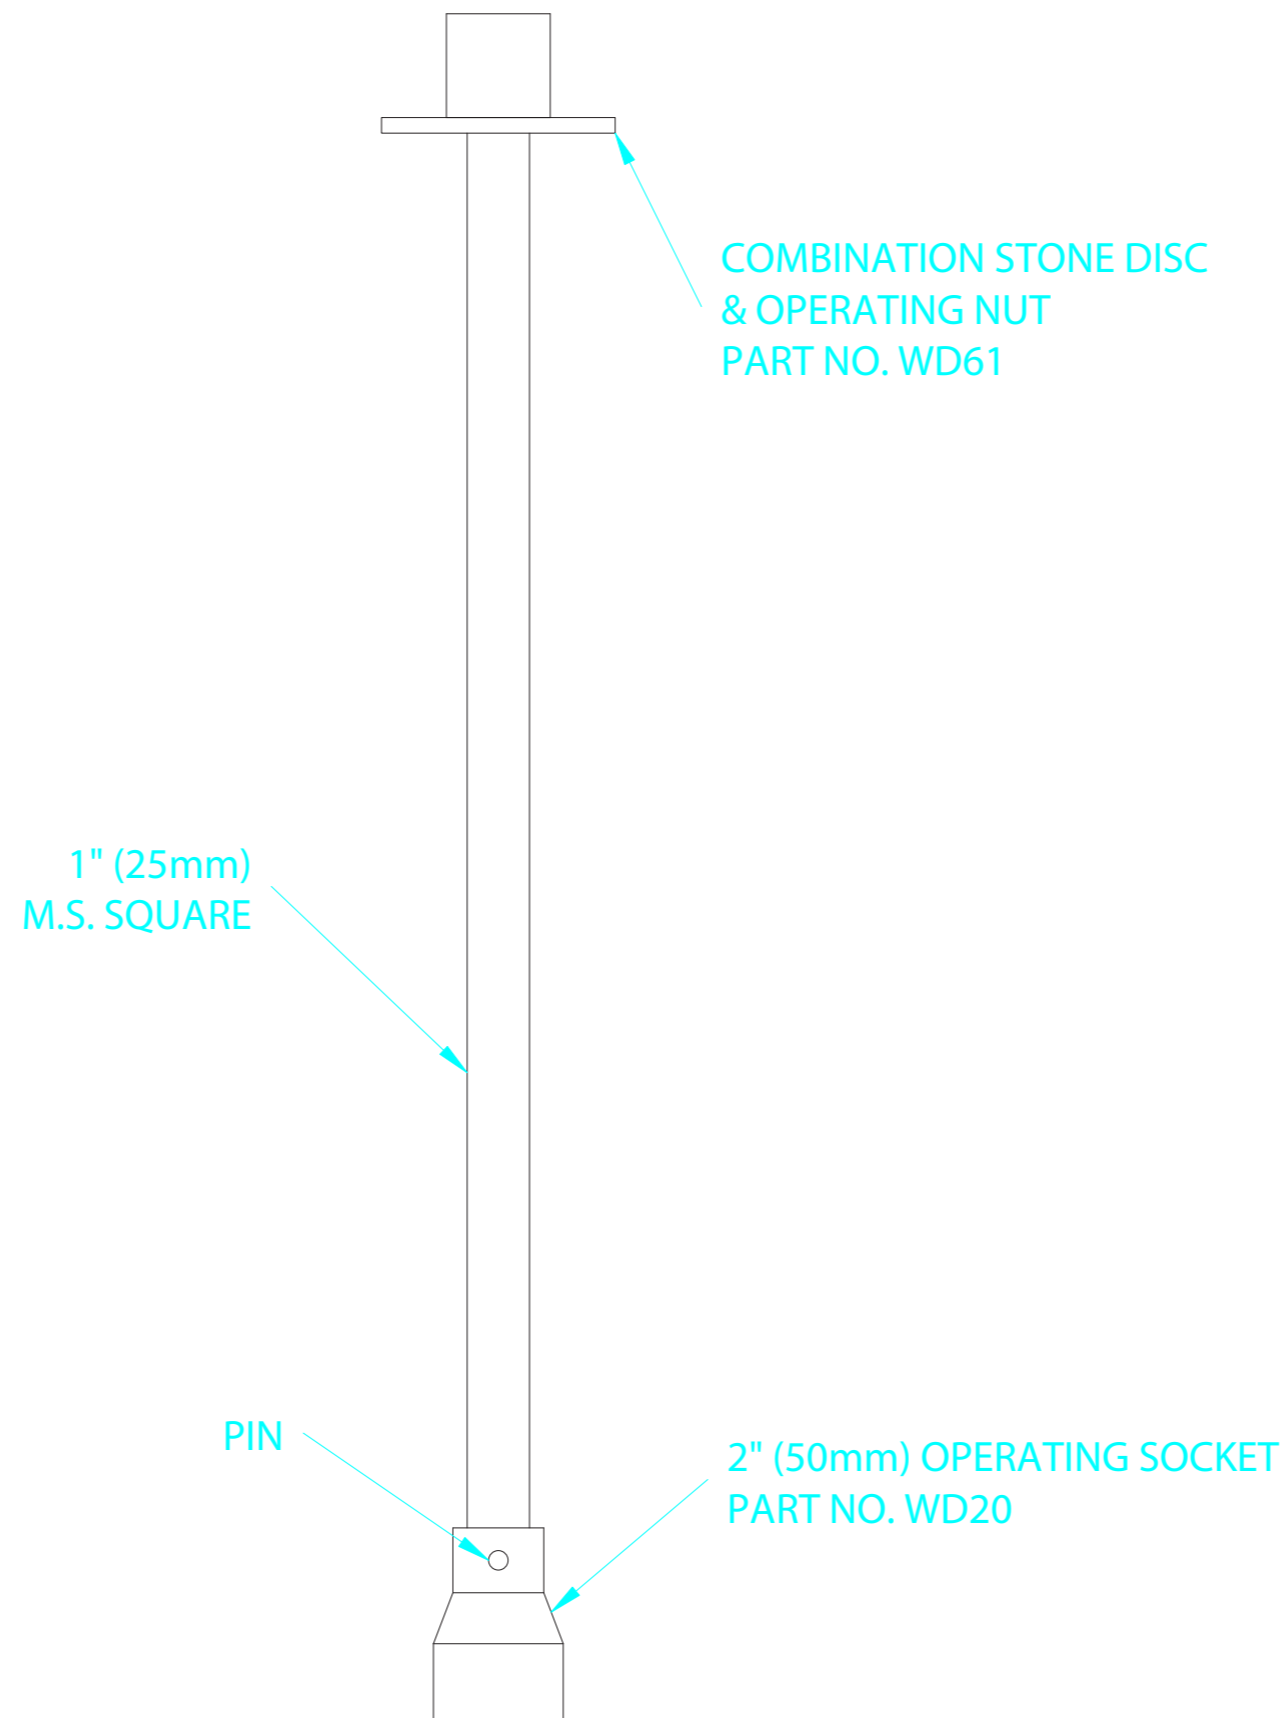

NOTES:

- 1) STD. SPINDLE LENGTH 2.08M (82"). OTHER LENGTHS AVAILABLE ON REQUEST.
- 2) SEE DWG. NO. VBK-2 FOR OPERATING KEY.

**SQUARE SPINDLE
C/W NUT**



1036 Waverley Street
Winnipeg Manitoba Canada R3T 0P3
P 204 896 1333 F 204 896 6969

APP'D BY: WDP	DATE: 08/06/02
SCALE: N.T.S.	REV. NO: 00
DWG. NO:	VBS-3